


FRONT ELEVATION

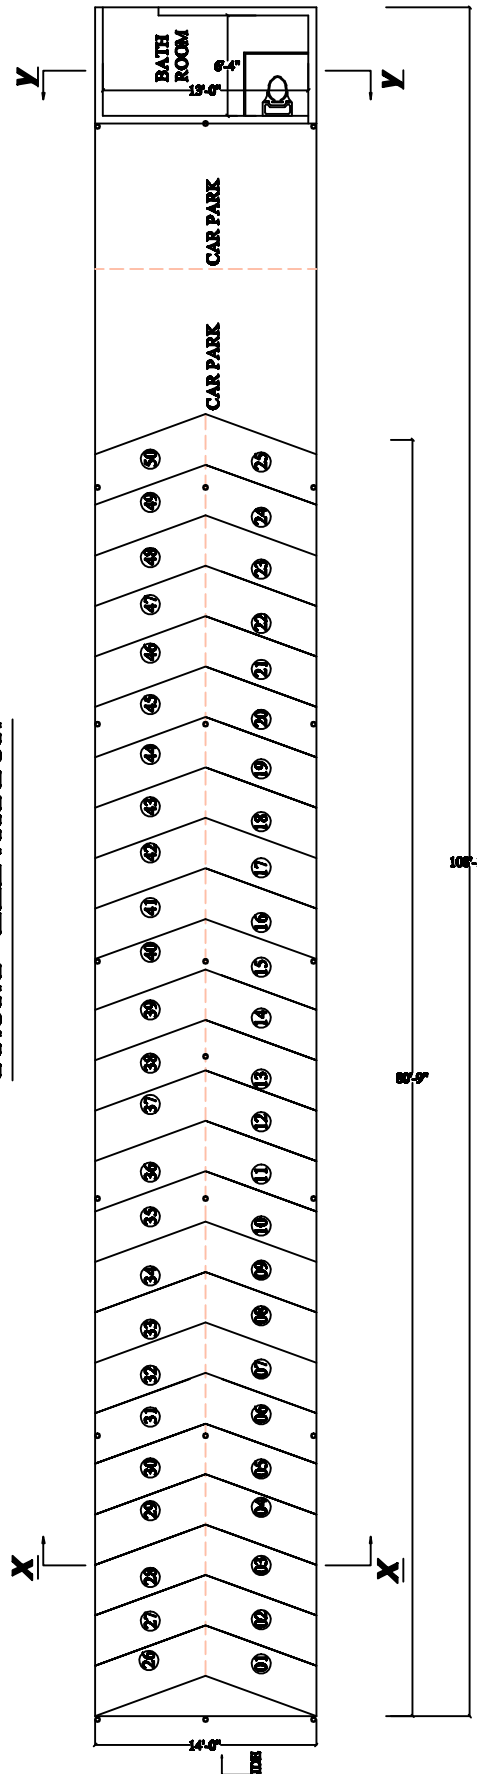

PROPOSED PARKING AREA

AREA: -1372 Sq. Ft